


CURVE TABLE				
CURVE	RADIUS	LENGTH	CHORD	BEARING
1	50.00	88.79	77.57	S89°03'58"E
2	32.67	29.32	28.35	S84°40'00"E
3	197.33	137.69	134.91	N58°56'00"W
4	197.33	25.48	25.48	N82°37'49"W
5	400.00	160.48	159.41	S69°42'00"W
6	102.00	97.48	93.81	N85°35'00"E

LINE TABLE		
LINE	LENGTH	BEARING
L1	80.84	S56°56'29"W
L2	29.22	N88°33'05"W
L3	32.83	N19°01'19"E
L4	40.13	S20°46'28"W
L5	21.81	S69°09'03"E
L6	73.61	S20°38'37"W
L7	46.06	S18°10'35"E
L8	13.50	N85°28'28"W
L9	36.99	N41°38'48"E
L10	87.57	S88°20'00"E
L11	156.89	S82°40'00"W
L12	96.38	S75°07'00"E
L13	166.01	S89°37'00"W
L14	82.42	S78°58'00"E
L15	74.22	N82°15'09"E
L16	80.73	N67°02'00"W
L17	61.63	N09°38'00"E




FILED
GREENVILLE, SC
DEC - 3 P 3 58
JUDY G. HIX
REGISTER OF DEEDS

REFERENCE:
-P.B. 327-51 A & B
-P.B. 11X-77
-D.B. 1655-163 THRU 169

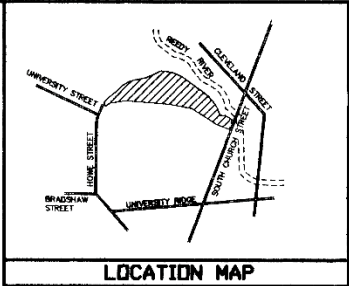

REEDY RIVER FALLS HISTORIC PARK & GREENWAY
TAX MAP # 89-3-2.3
THE CITY OF GREENVILLE
D.B. 902-205

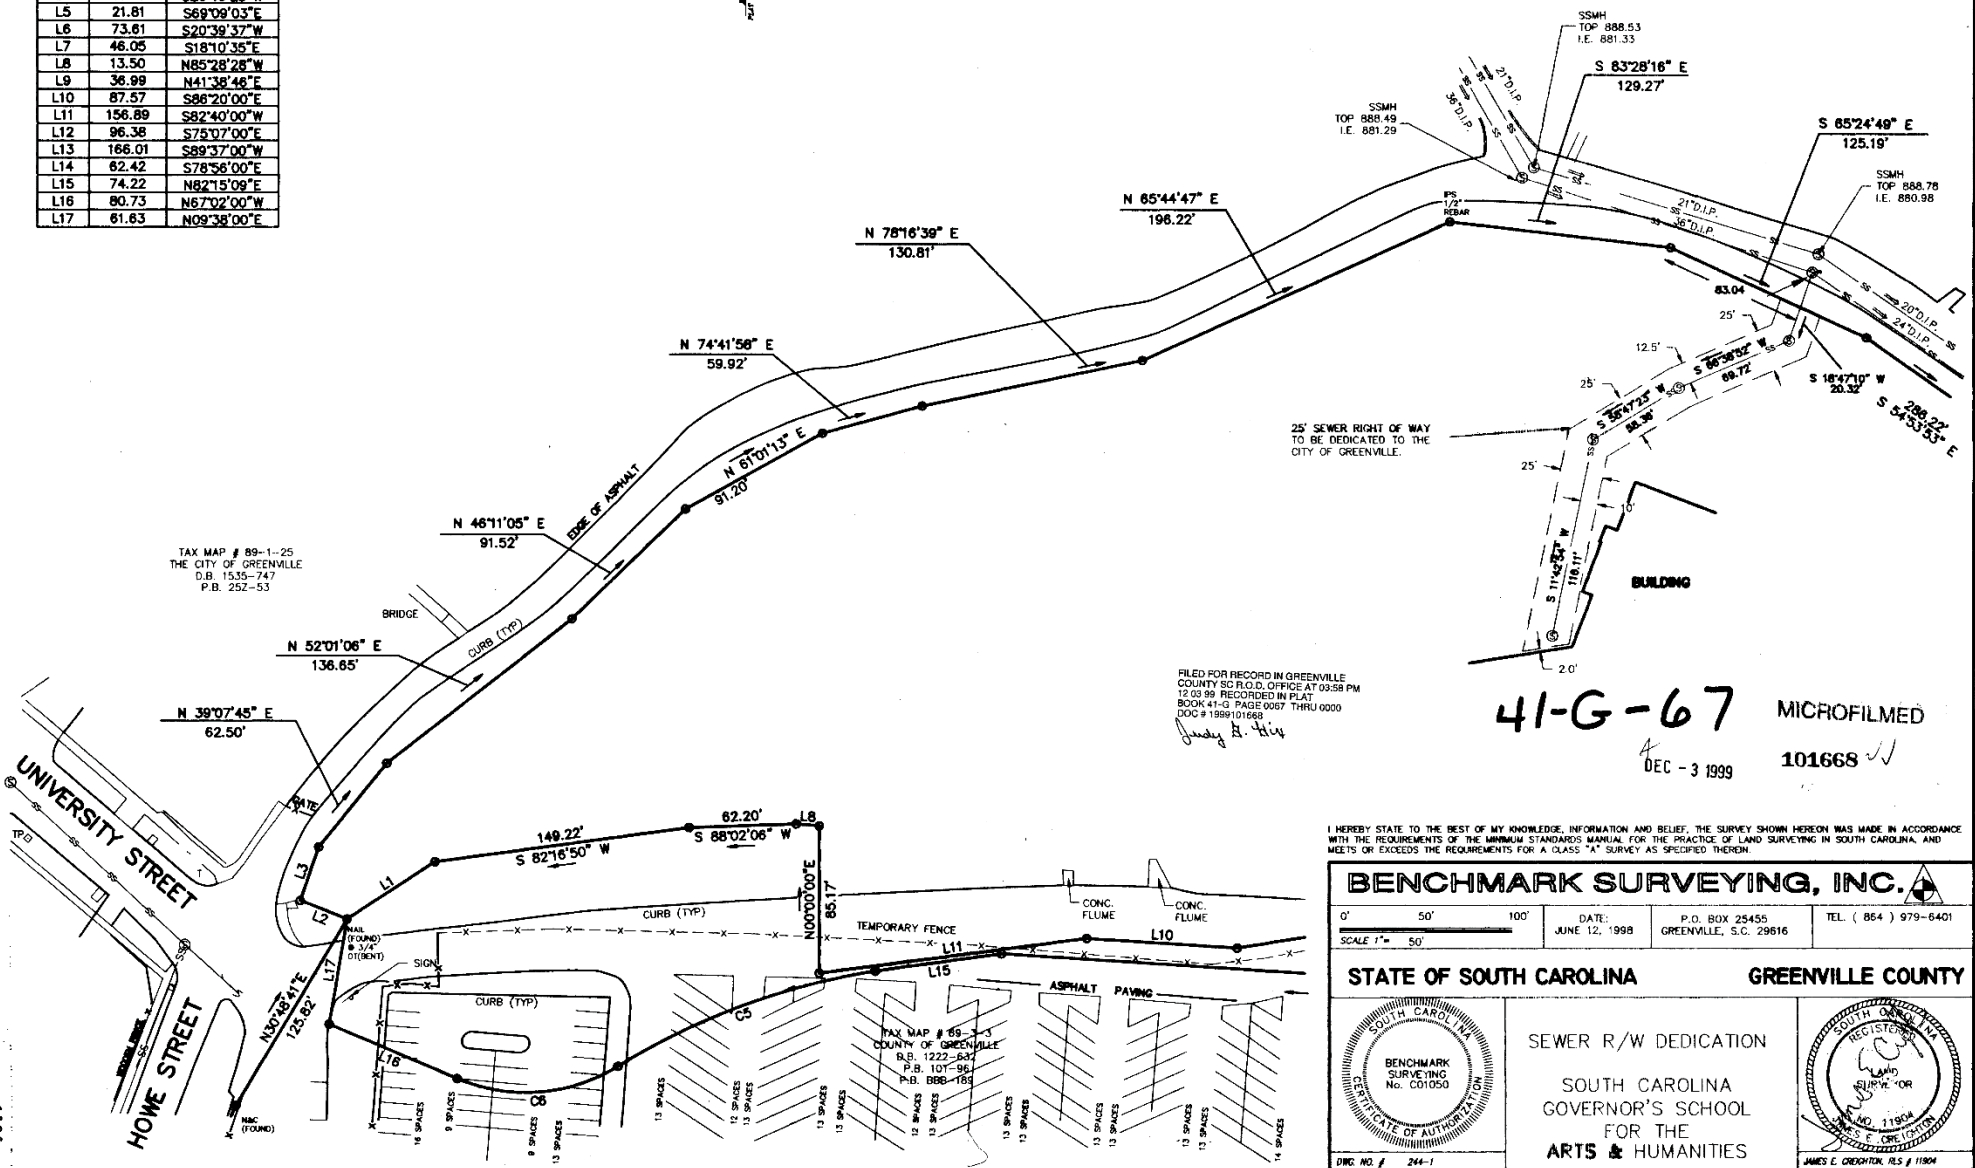

TAX MAP # 89-1-25
THE CITY OF GREENVILLE
D.B. 1535-747
P.B. 252-53

FILED FOR RECORD IN GREENVILLE
COUNTY SC P.O.D. OFFICE AT 03:58 PM
12 03 99 RECORDED IN PLAT
BOOK 41-G PAGE 0057 THRU 0060
DOC # 1999101668
Judy G. Hix

41-G-67 MICROFILMED
DEC - 3 1999 101668

I HEREBY STATE TO THE BEST OF MY KNOWLEDGE, INFORMATION AND BELIEF, THE SURVEY SHOWN HEREON WAS MADE IN ACCORDANCE WITH THE REQUIREMENTS OF THE MINIMUM STANDARDS MANUAL FOR THE PRACTICE OF LAND SURVEYING IN SOUTH CAROLINA, AND MEETS OR EXCEEDS THE REQUIREMENTS FOR A CLASS "A" SURVEY AS SPECIFIED THEREIN.

BENCHMARK SURVEYING, INC.

0' 50' 100' DATE: JUNE 12, 1998 P.O. BOX 25455 GREENVILLE, S.C. 29616 TEL. (864) 979-6401
SCALE 1" = 50'

STATE OF SOUTH CAROLINA GREENVILLE COUNTY

SEWER R/W DEDICATION
SOUTH CAROLINA GOVERNOR'S SCHOOL FOR THE ARTS & HUMANITIES

JAMES E. CROFTON, P.L.S. # 11904